


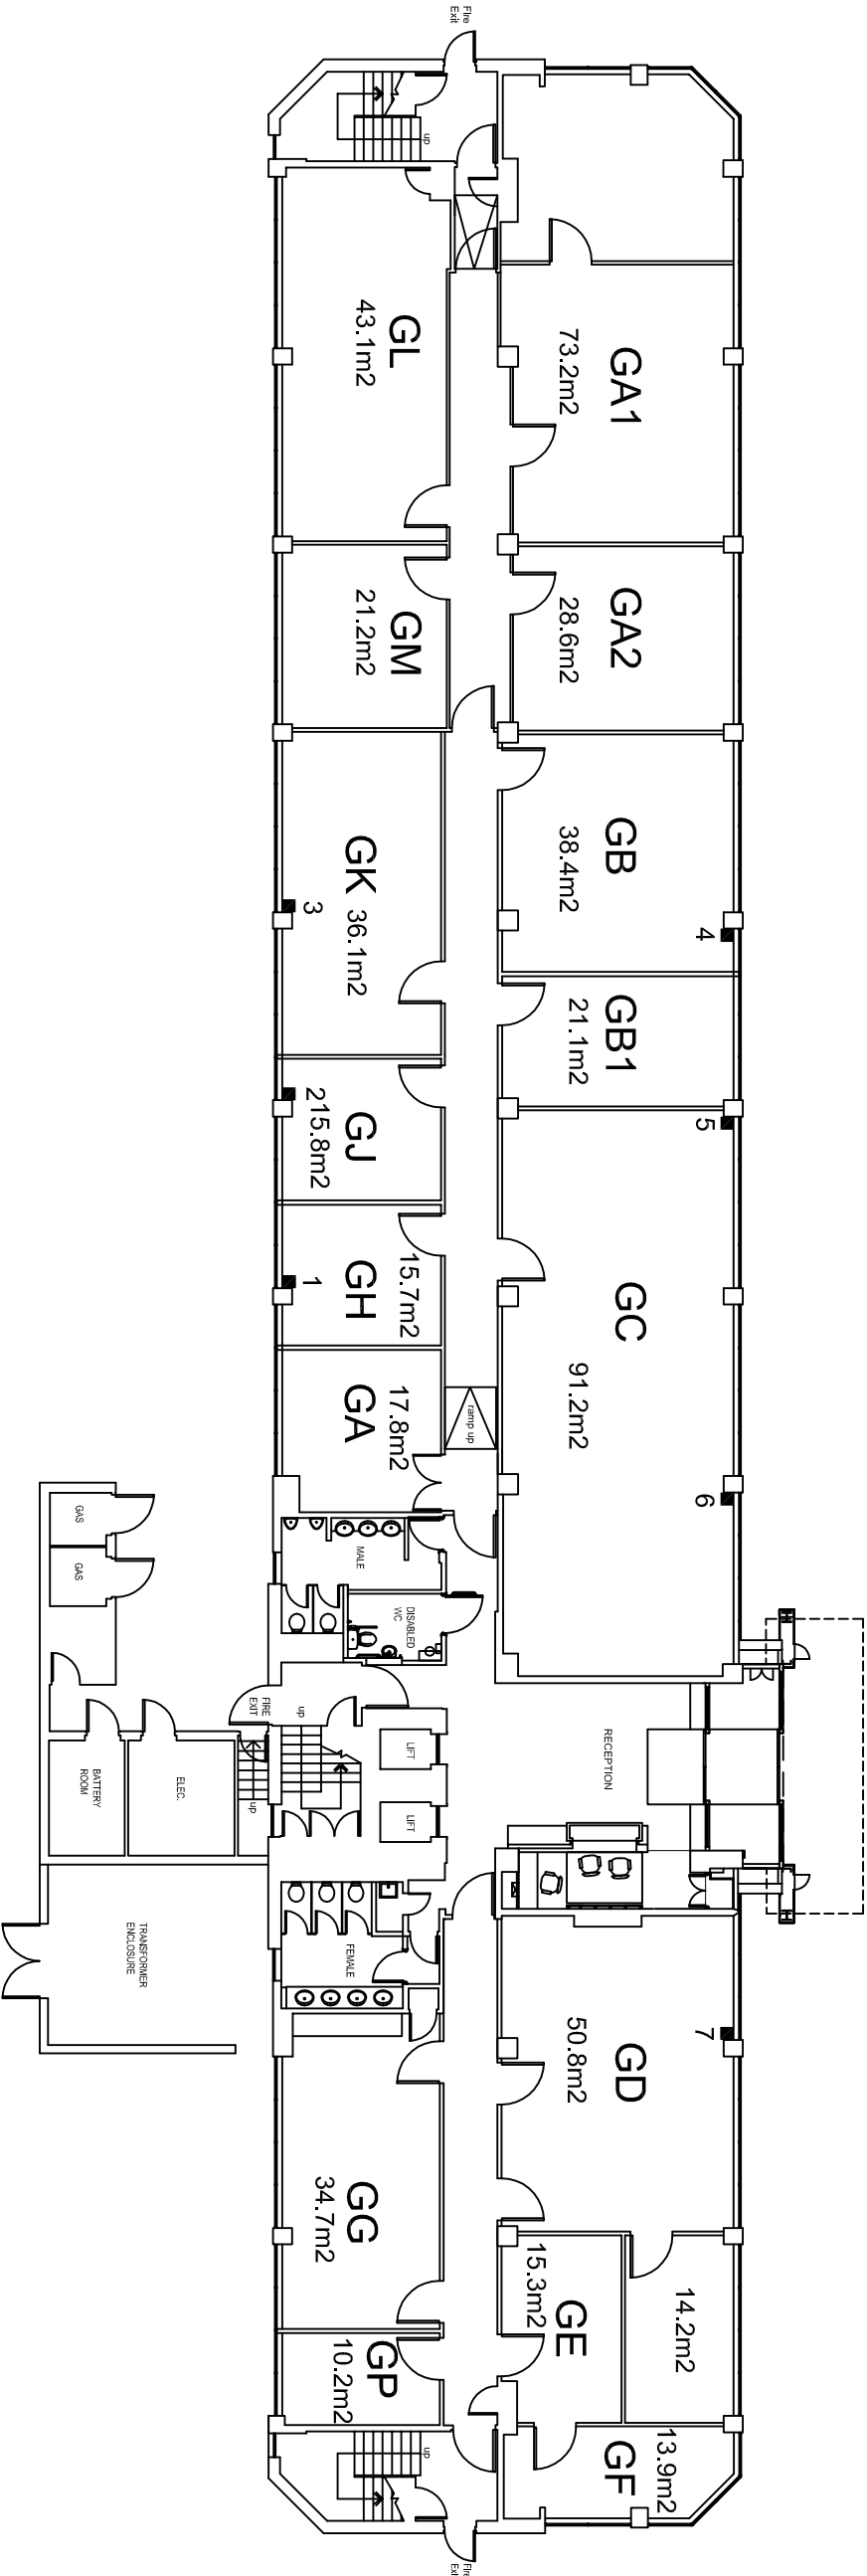

■ Phone DP

## GROUND FLOOR PLAN

WESTMEAD HOUSE  
FARNBOROUGH  
HAMPSHIRE  
GU14 7LP  
Approx Scale 1:200@A3